

HOLIDAY ACCOMMODATION





ABOUT US



Burrowed specialises in creating high quality, eco-friendly, low impact spaces, designed to be integrated within the landscape and surroundings.

Our mission is to create **eco-friendly** structures which can be **integrated in nature**. Our designers are always searching for alternative materials, Burrowed has a team of highly skilled craftsmen working to bring your dream pod to reality.

Using new and innovative technologies we have designed and engineered a revolutionary new building solution using **high density polyethylene (HDPE)**, a lightweight, yet durable material requiring no concrete foundations, minimising environmental impact

Our grass roofed pods have a huge range of environmental benefits, from reduced energy usage (due to natural insulation), to absorption of carbon dioxide, increased biodiversity and proven effects on human wellbeing!

"We wanted a lightweight, yet durable material minimising environmental impact, without the need for concrete foundations."



BURROWED
BUILDINGS IN NATURE



INTEGRATED IN NATURE

We design and build our products to work with nature and your surroundings

Our friendly design team can help to make the most of the landscape

BENEFITS INCLUDE:

Low impact - our structures can be moved leaving no lasting effects on the environment

Planning permission - if required, (e.g. holiday lets) is usually much more easily obtained than with traditional builds

Slopes, banks & underground - structures are perfect for building into slopes or even underground


No foundations - less expense and no damage to the environment



"We are not above nature, we are a part of nature."

JENNIFER NINI

*Equal the lifespan of
bricks and mortar*

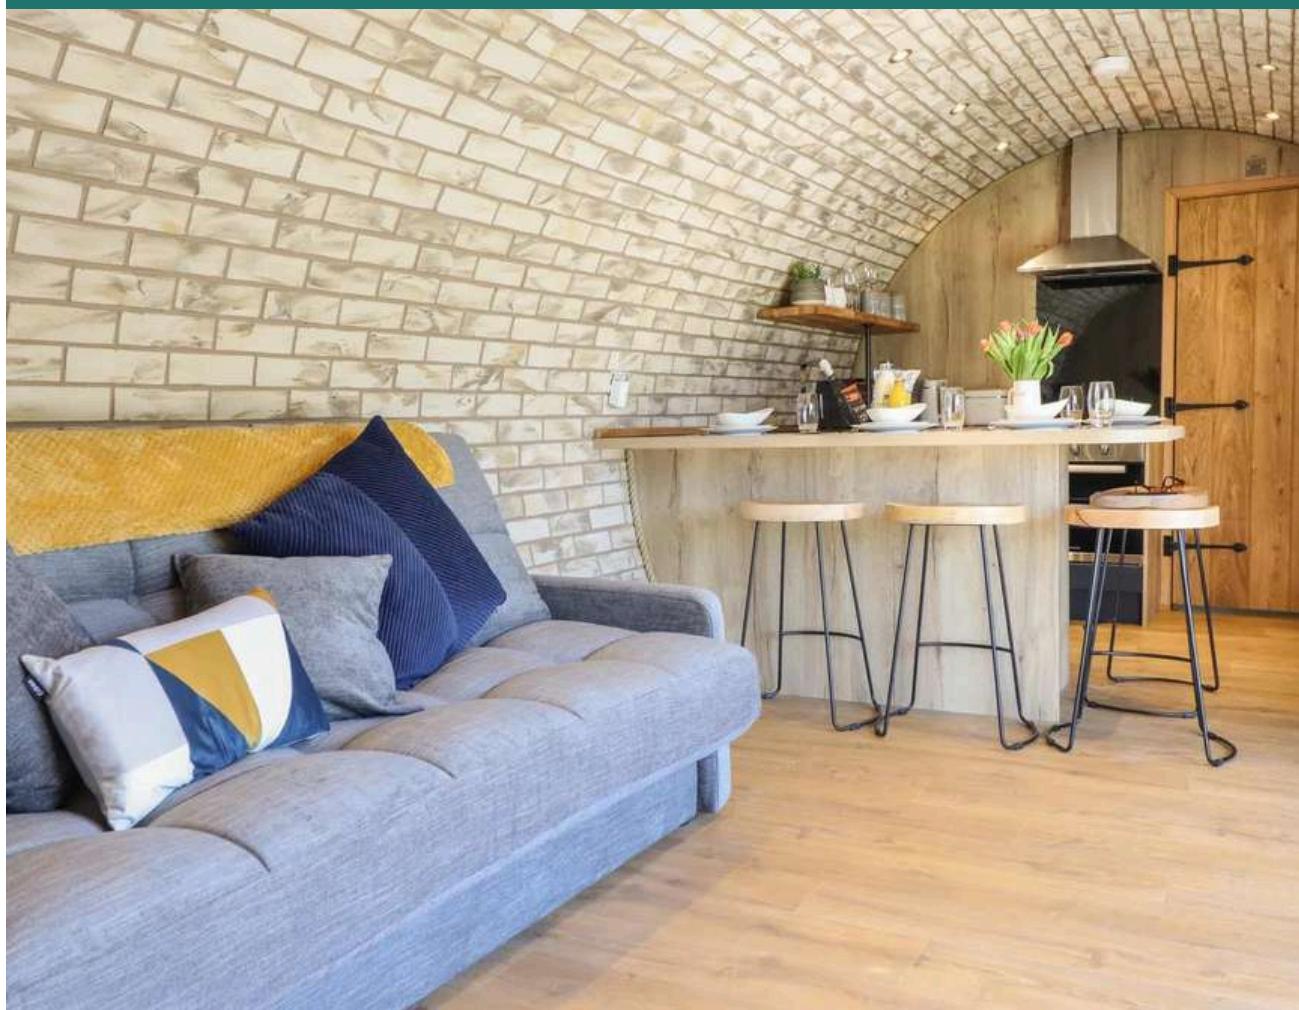

125 YEAR GUARANTEE


Our unique high density polyethylene structure
is guaranteed to last 125 years

Your structure will provide decades of service,
although the doors and interior will likely need
replacing along the journey and are
unfortunately not covered by 125 year
guarantee.

Moving house? No problem. Simply take your
structure with you!



ONE BEDROOM

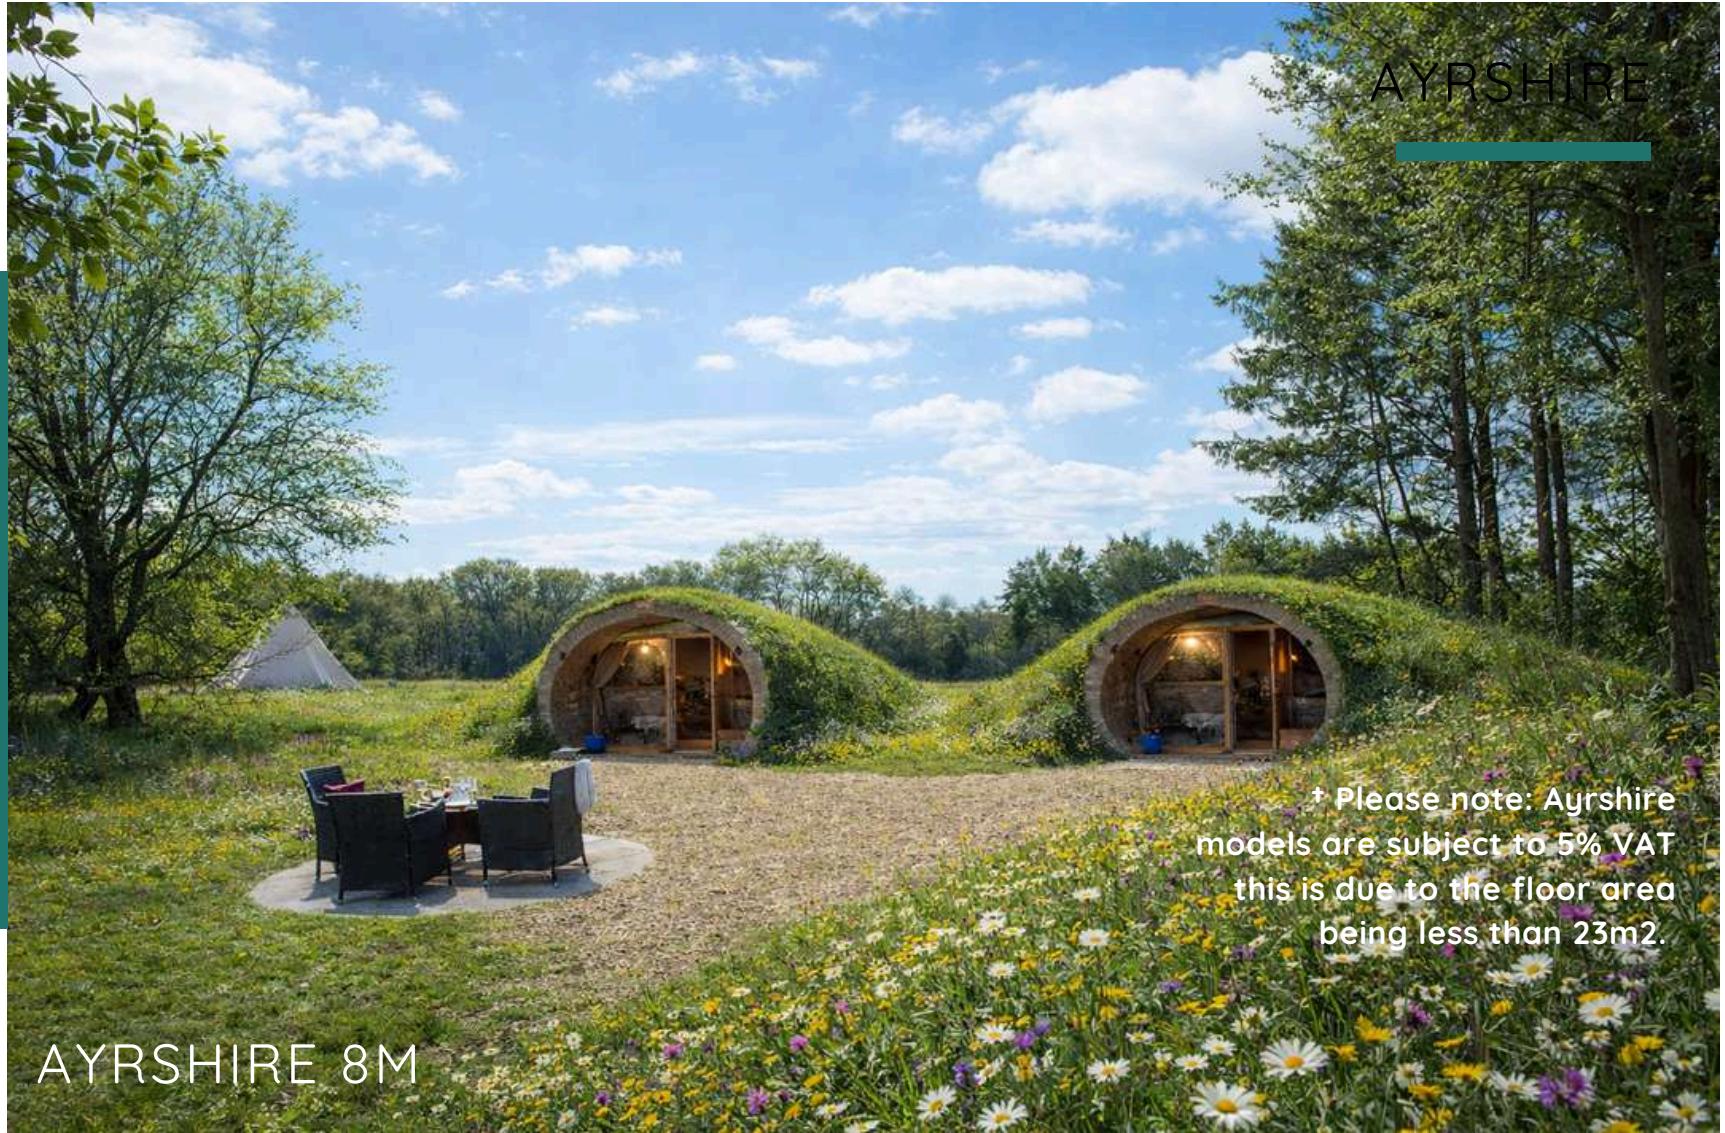

AYRSHERE 8M

The Ayrshire – One Bedroom

Sizes: 3m x 6m (couples) • 3m x 8m (up to 4)


£ Prices:

6m – £46,995 + 5% VAT,

8m – £52,995 + 5% VAT

AYRSHIRE 6M

scale 1:50 @A3

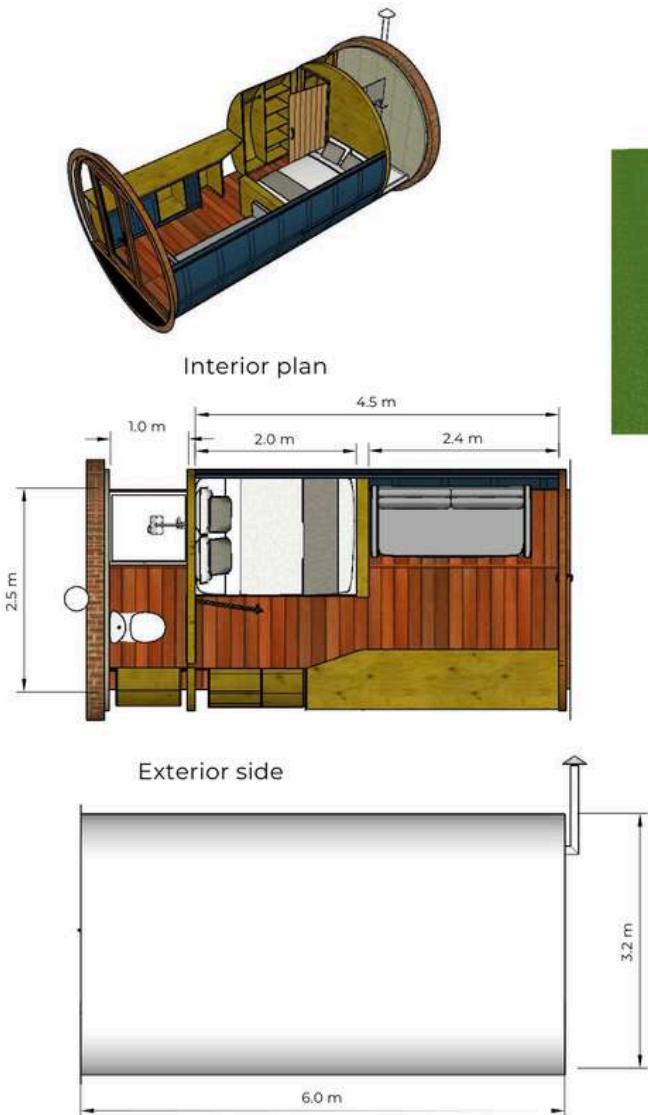


£46,995 + 5% VAT

The Ayrshire 6m features one King sized bed, bathroom with sink, toilet & shower.

Kitchenette includes oven, hob, sink and fridge. UPVC Oak front door, underfloor heating, composite flooring, LED downlights, sockets, Bluetooth speakers, sofa, brick panel and painted wall coverings,

AYRSHIRE 8M LAYOUT A

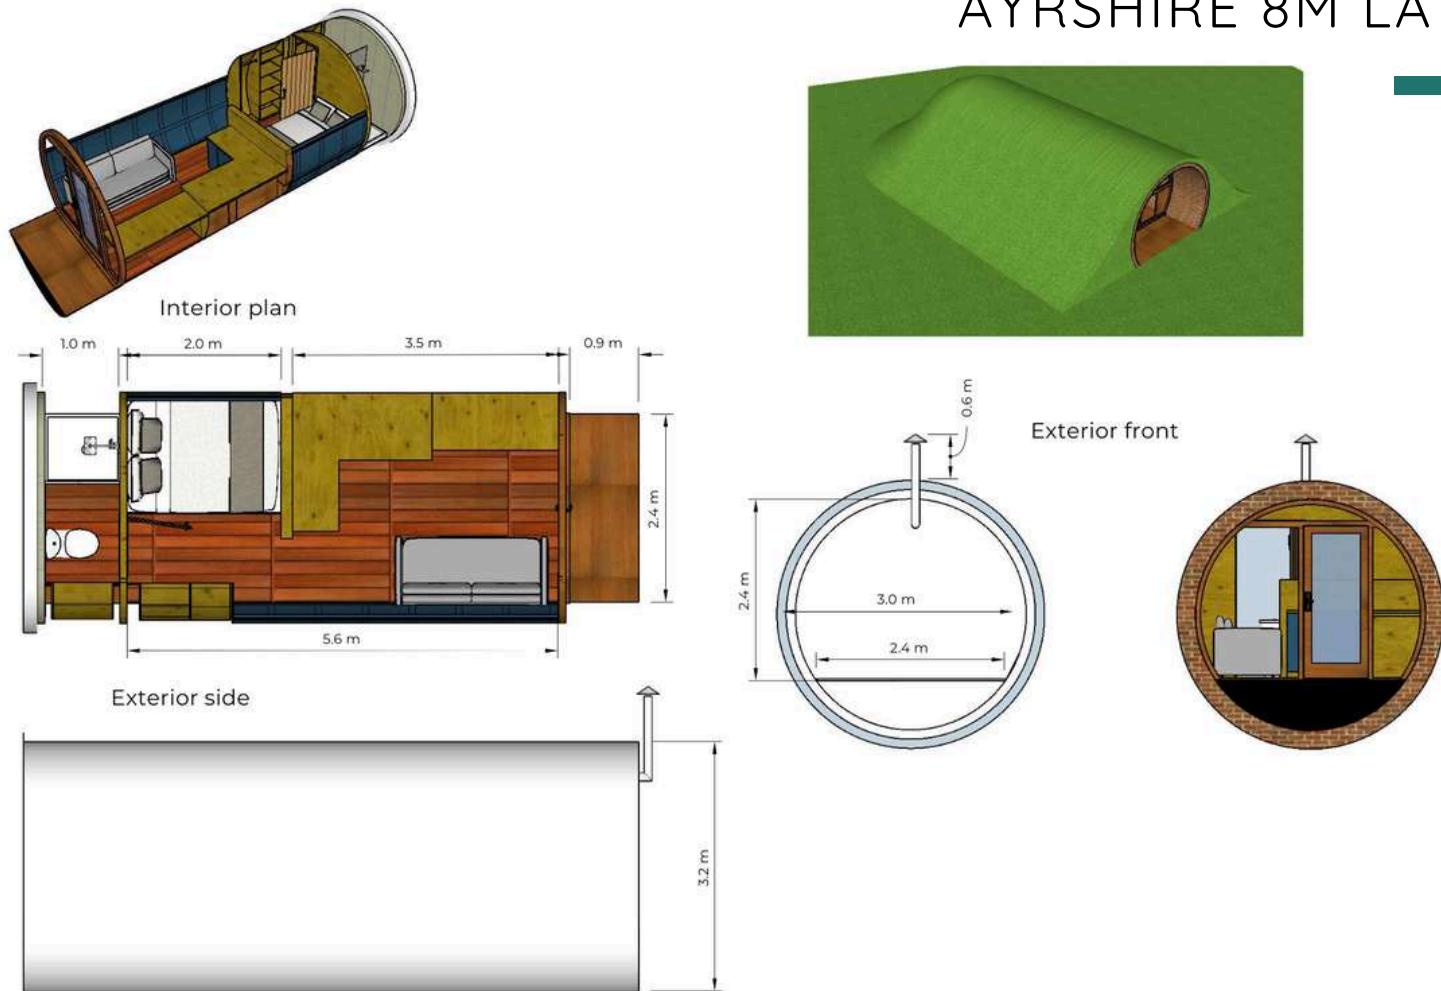


Includes all the same features as the 6m Ayrshire with an additional 2metres in structure length. The extra space is perfect if you want the flexibility for 2 extra people on a comfortable sofa bed and the 8m includes a decked porch.
Layout A includes a fixed breakfast bar.


£52,995 + 5% VAT




AYRSHIRE 8M LAYOUT A

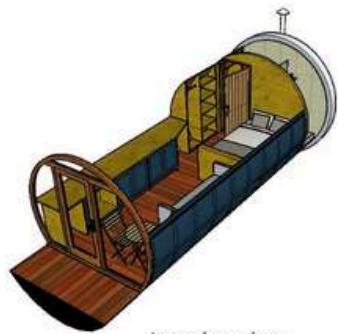

Interior plan

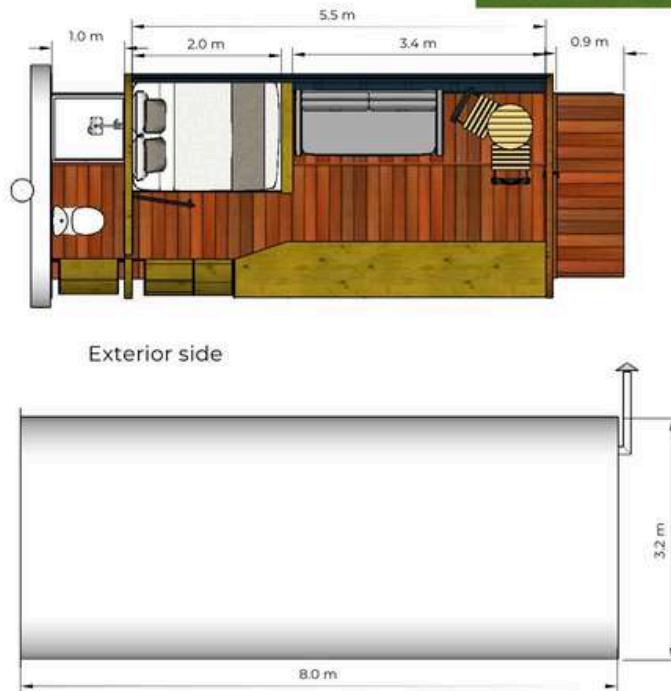

Exterior side

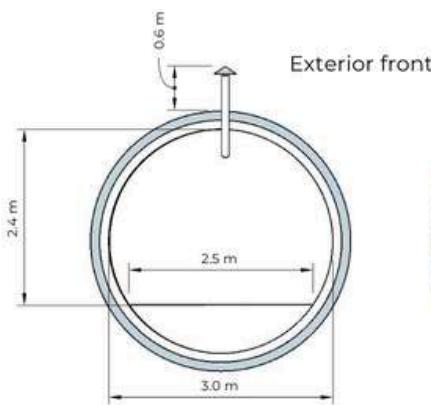

Exterior front

£52,995 + 5% VAT

AYRSHIRE 8M LAYOUT B

Ayrshire 8m layout B includes all the same features as 8m layout A, however instead of a fixed breakfast bar this layout allows space for a bistro table and chairs to take advantage of the views.
This layout also includes additional kitchen storage space.



AYRSHIRE 8M

ONE BEDROOM

OXFORDSHIRE



The Oxfordshire - One Bedroom

Quirky design with side entrance. Sleeps up to 4.


Features: King bed, open-plan living, large kitchen with breakfast bar, bathroom, sofa bed, porthole window.

£89,995 (0% VAT)








OXFORDSHIRE

OXFORDSHIRE

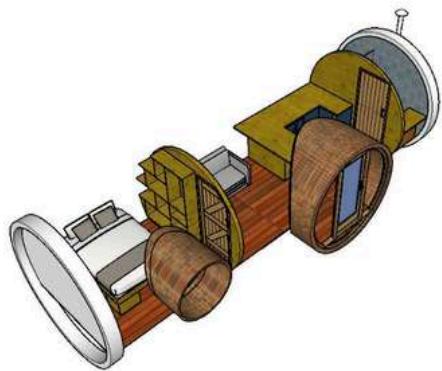

scale 1:75 @A3

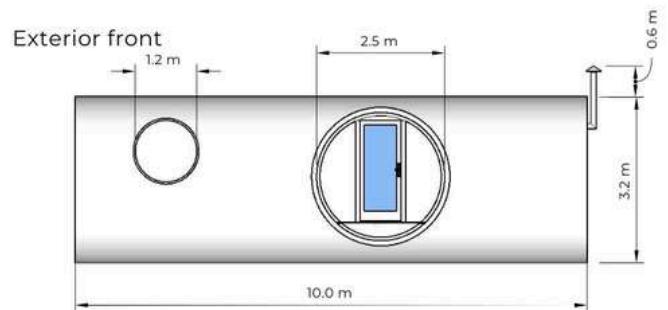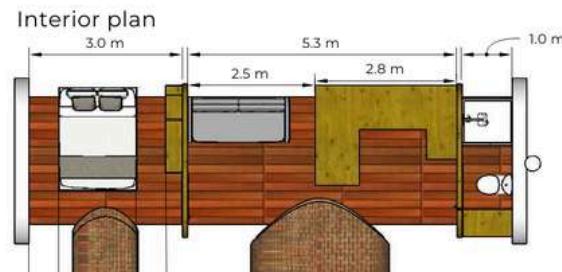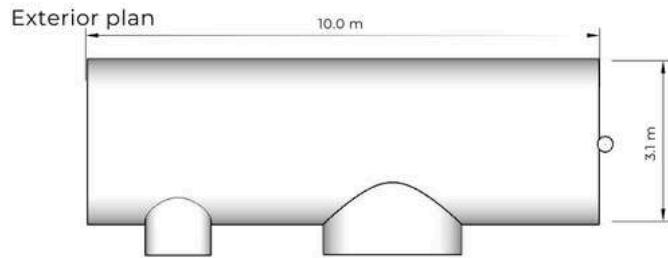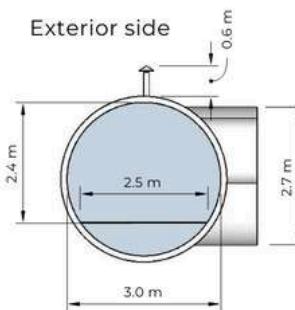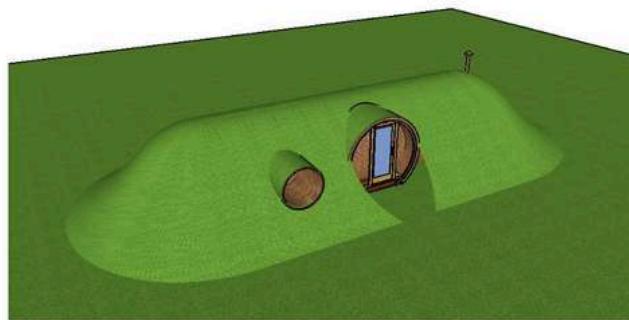


£89,995 0% VAT

One King sized bedroom, open plan kitchen, dining & living area.
 Bathroom includes sink, toilet & shower.
 Sofa bed sleeps additional 2 adults.
 Large kitchen & breakfast bar, composite flooring, underfloor heating, LED downlights, Bluetooth speakers, UPVC Oak front door, 1200mm port hole window, brick panel and painted wall coverings, composite bathroom panels.



RUSTIC OXFORDSHIRE

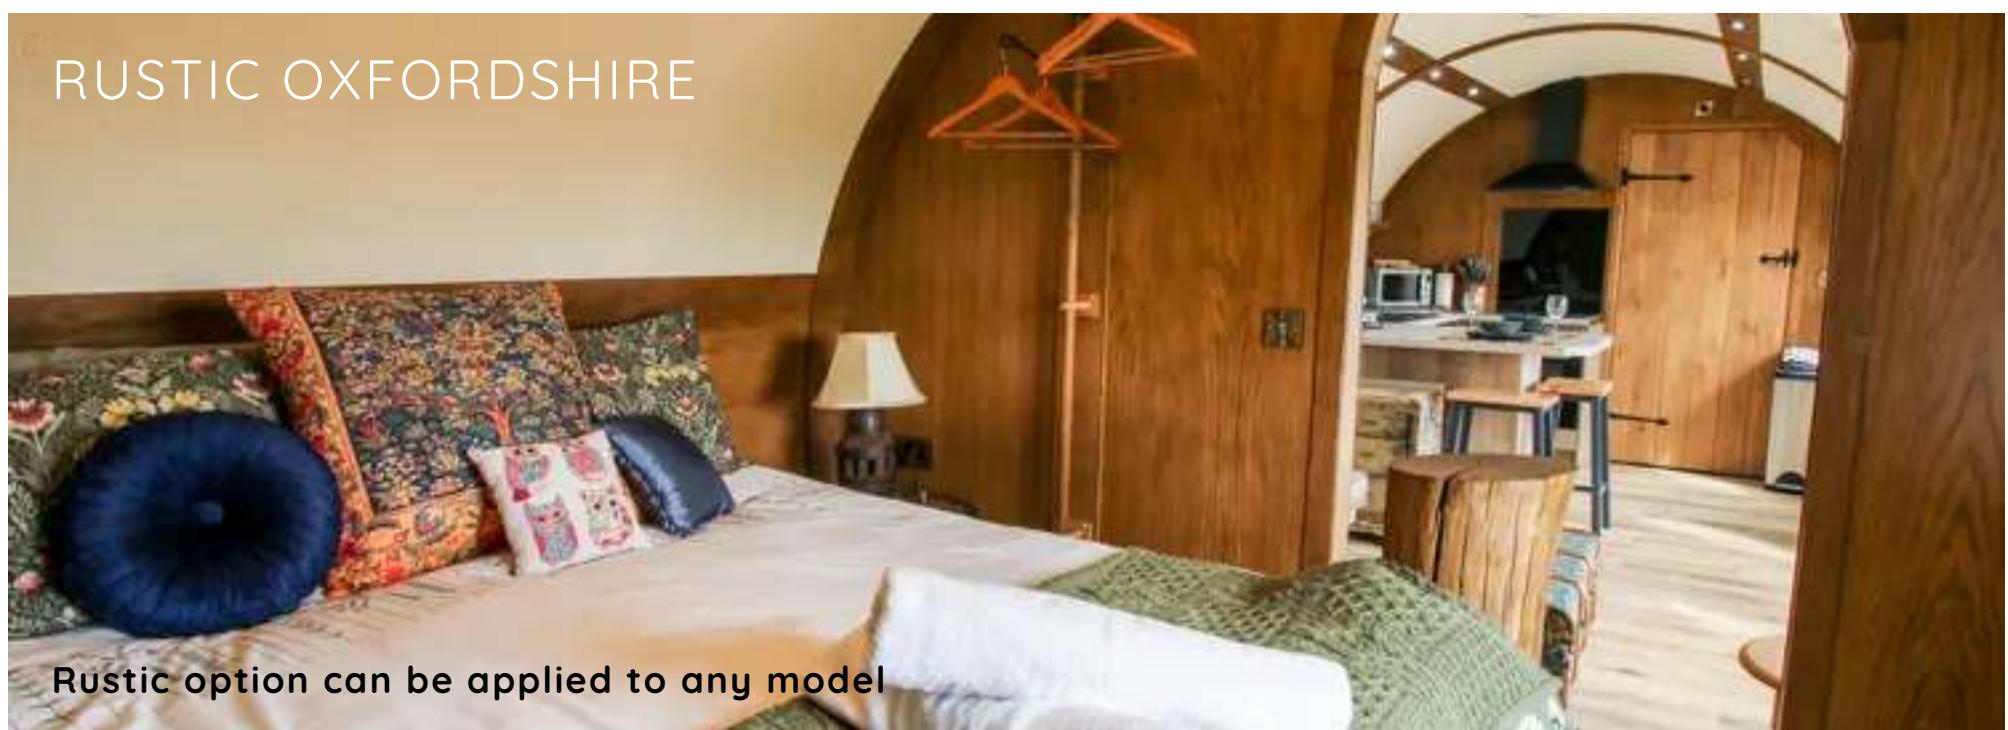

Rustic option can be applied to any model

TWO BEDROOM



DEVONSHIRE

The Devonshire – Two Bedrooms

Perfect for families or friends (sleeps 6).


Features: 2 king bedrooms with en suites, large kitchen, sofa bed, oak front door, 2 porthole windows, high-quality finishes.

£109,995 (0% VAT)






DEVONSHIRE


DEVONSHIRE

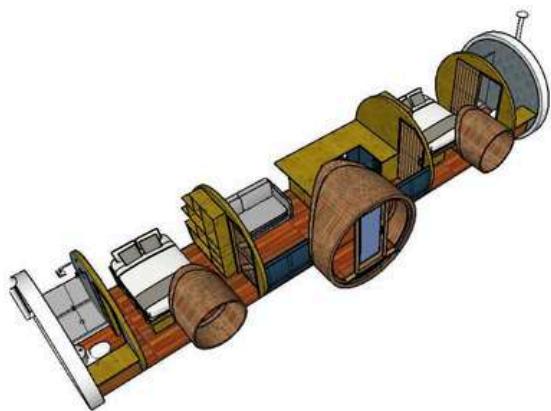


Exterior plan

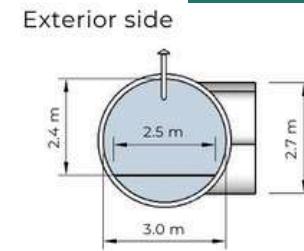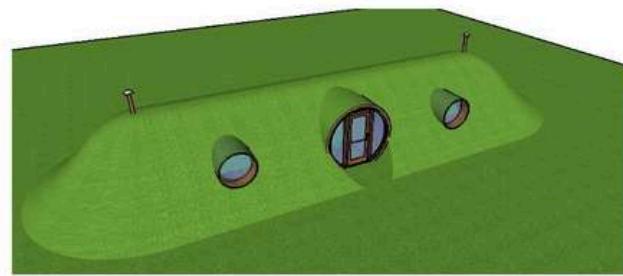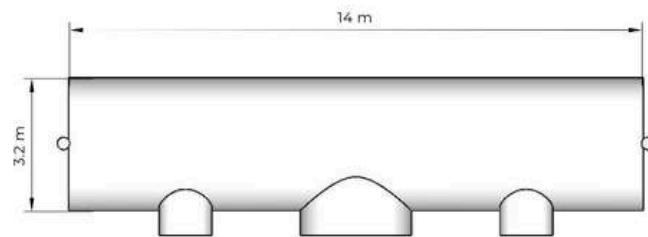

Interior plan

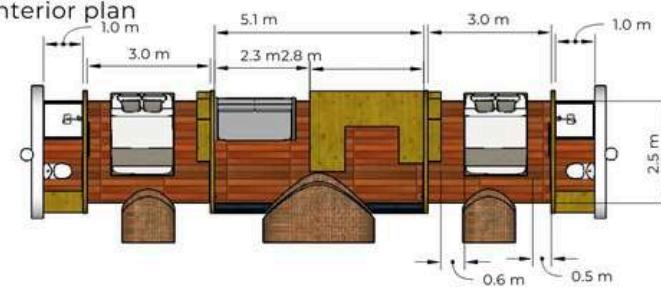

Exterior front

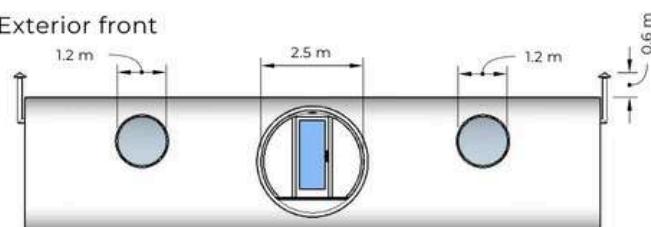

£109,995 0% VAT

2 King sized bedrooms each with en suite bathrooms (sink, toilet & shower)

Large kitchen & breakfast bar, sofabed, composite flooring, underfloor heating, LED downlights, Bluetooth speakers, UPVC Oak front door, 2 port hole windows, brick panel and painted wall coverings, composite bathroom panels.

THREE BEDROOM

HAMPSHIRE




The Hampshire - Three Bedrooms
Flagship model, ideal for luxury living or holiday let. Sleeps up to 8.
Dimensions: 3m x 14m + 6m elbow

£139,995 (0% VAT)




HAMPSHIRE


scale 1:100 @A3

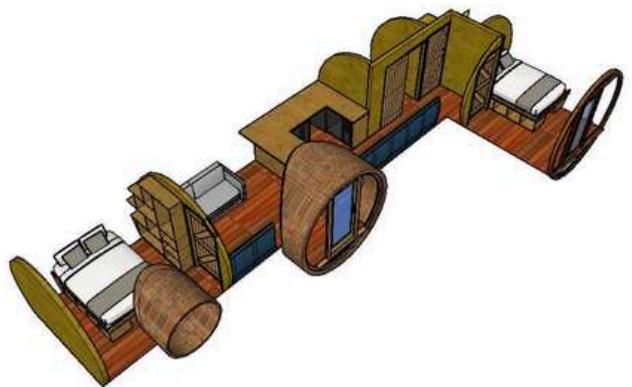

Exterior plan

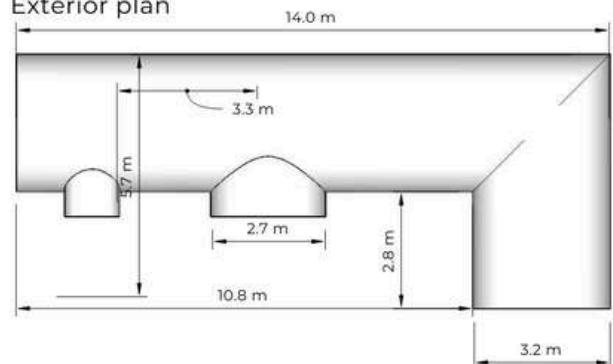


Exterior front

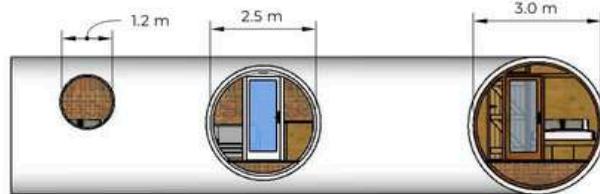

£139,995 0% VAT

HAMPSHIRE

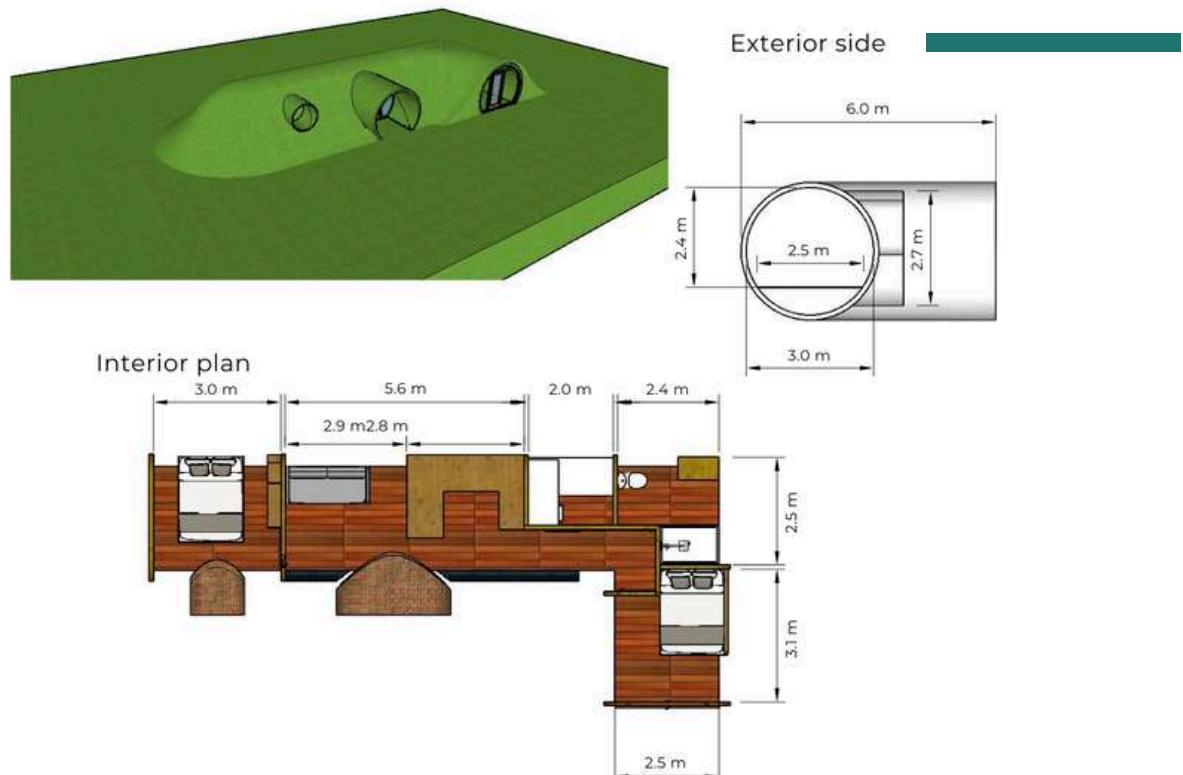

3 bedrooms includes 2 king sized bedrooms and a 2 separate sleeping pods perfect for children (double and single)
Large family bathroom with sink, toilet and shower, PVC/Tile & brick bathroom.
Stylish kitchen & breakfast bar, double sofa bed, underfloor heating, composite flooring, LED downlighting, Bluetooth speakers, UPVC
Oak front door & glazed bedroom wall with separate entrance.
1200mm port hole window, brick, panel and painted wall coverings.



HAMPSHIRE

ENVIRONMENTAL CREDENTIALS

At Burrowed, we're especially proud that all our structures are manufactured from HDPE, a light, yet durable material which does not require traditional concrete foundations


Our structure can be enrobed in grass, wildflower or sedum.

Did you know? 1 square metre of green roof can absorb the carbon dioxide produced by an average car driving 50 miles!



Grass roofs also: absorb airborne particles, reduce rainwater run-off, protect underlying structures from UV, act as natural heat insulators and provide sound insulation too

VISIT US

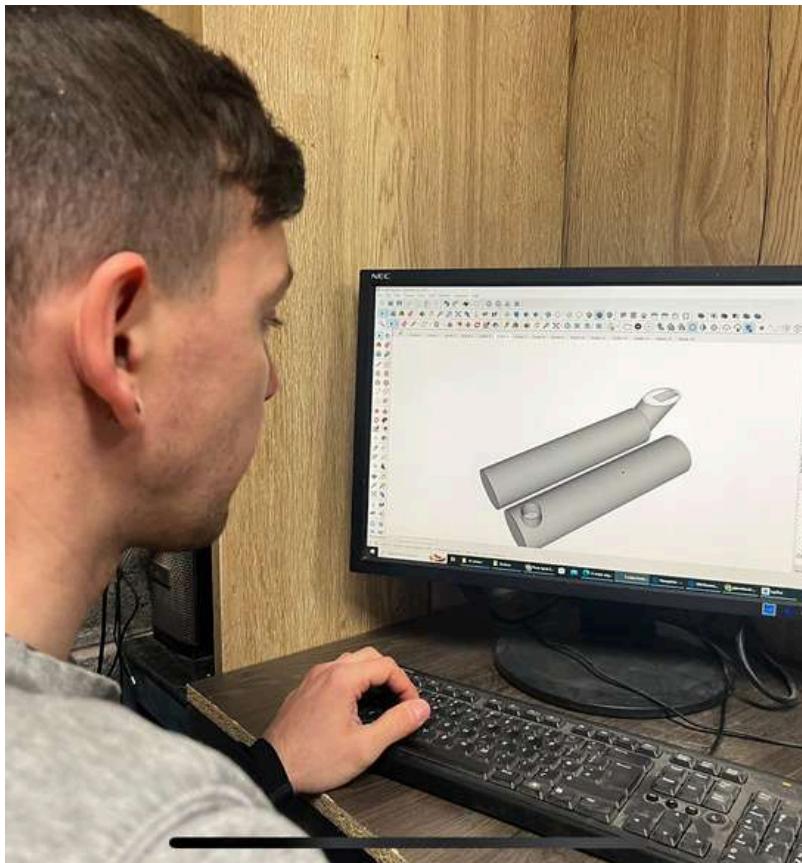

Don't take our word for it! Come and see for yourself. We can arrange visits to view ongoing projects at our Nottinghamshire workshops.



Tel. 01623 869432

Burrowed Ltd
North Laithes Farm
Wellow Lane
Eakring
Newark
NG22 0AN